


**1ST FLOOR  
DIMENSION PLAN**  
SCALE: 1/4" = 1'-0"  
NORTH

CAD FILE NAME: OSBORN SHARP ASSOCIATES  
 DRAWN BY: Architecture Planning Energy Management A4-F00073  
 CHECKED BY: 2477 Stickey Point Road - Suite 114A - Sarasota, Florida 34231  
 REVISIONS: Approved by: OSBORN SHARP ASSOCIATES  
 Date: 2477 Stickey Point Road - Suite 114A - Sarasota, Florida 34231  
 TEL: 941.922.5666  
 FAX: 941.924.9820

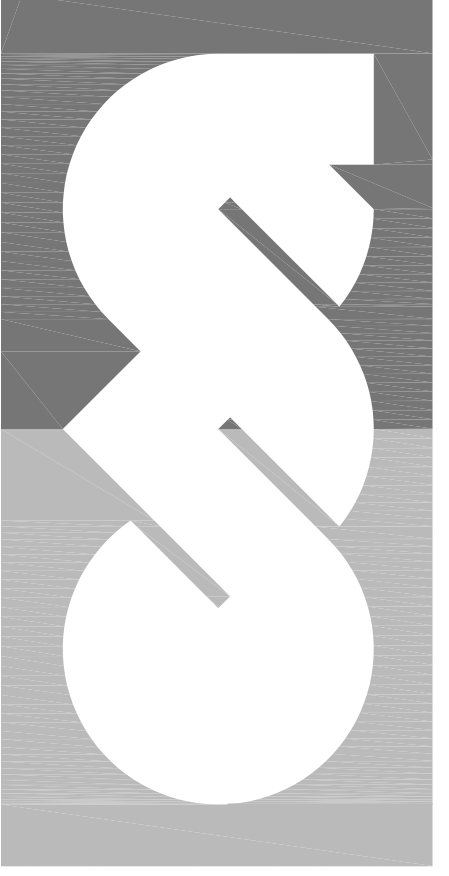

© Copyright 2015

**NEW RESIDENCE  
2110 MICHELE DRIVE  
SARASOTA, FLORIDA**

W. T. OSBORN  
AR- 0006998

**2ND FLOOR  
DIMENSION  
PLAN**

Job No.: 202118  
 Date: 6-14-22  
 Sheet No.:

**A2.1**