


**1ST FLOOR
DIMENSION PLAN**
SCALE: 1/4" = 1'-0"
NORTH

CAD FILE NAME: OSBORN SHARP ASSOCIATES
 DRAWN BY: Architecture Planning Energy Management A4-F00073
 CHECKED BY: 2477 Stoney Point Road - Suite 114A - Sarasota, Florida 34231
 TEL 941.922.6666
 FAX 941.924.9820

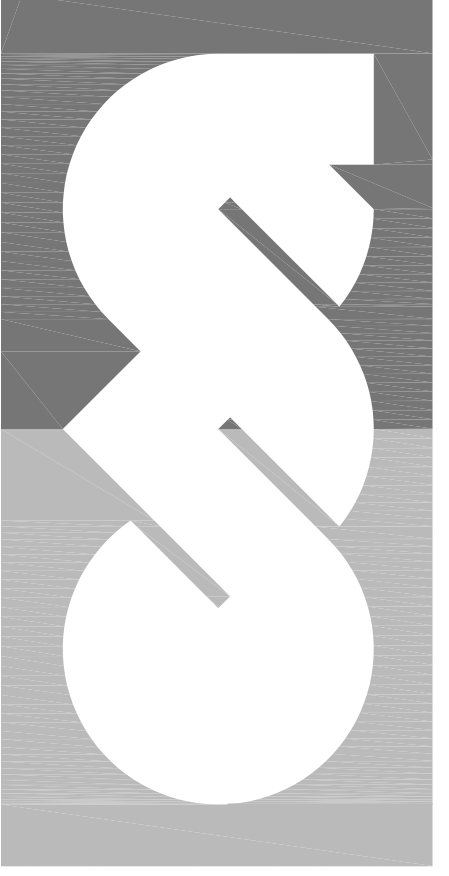

© Copyright 2015

**NEW RESIDENCE
2110 MICHELE DRIVE
SARASOTA, FLORIDA**

REVISIONS:
 Approved by: W. T. OSBORN
 AR- 0006998

**1ST FLOOR
DIMENSION
PLAN**

Job No.: 202118
 Date: 6-14-22
 Sheet No.:

A2.0